


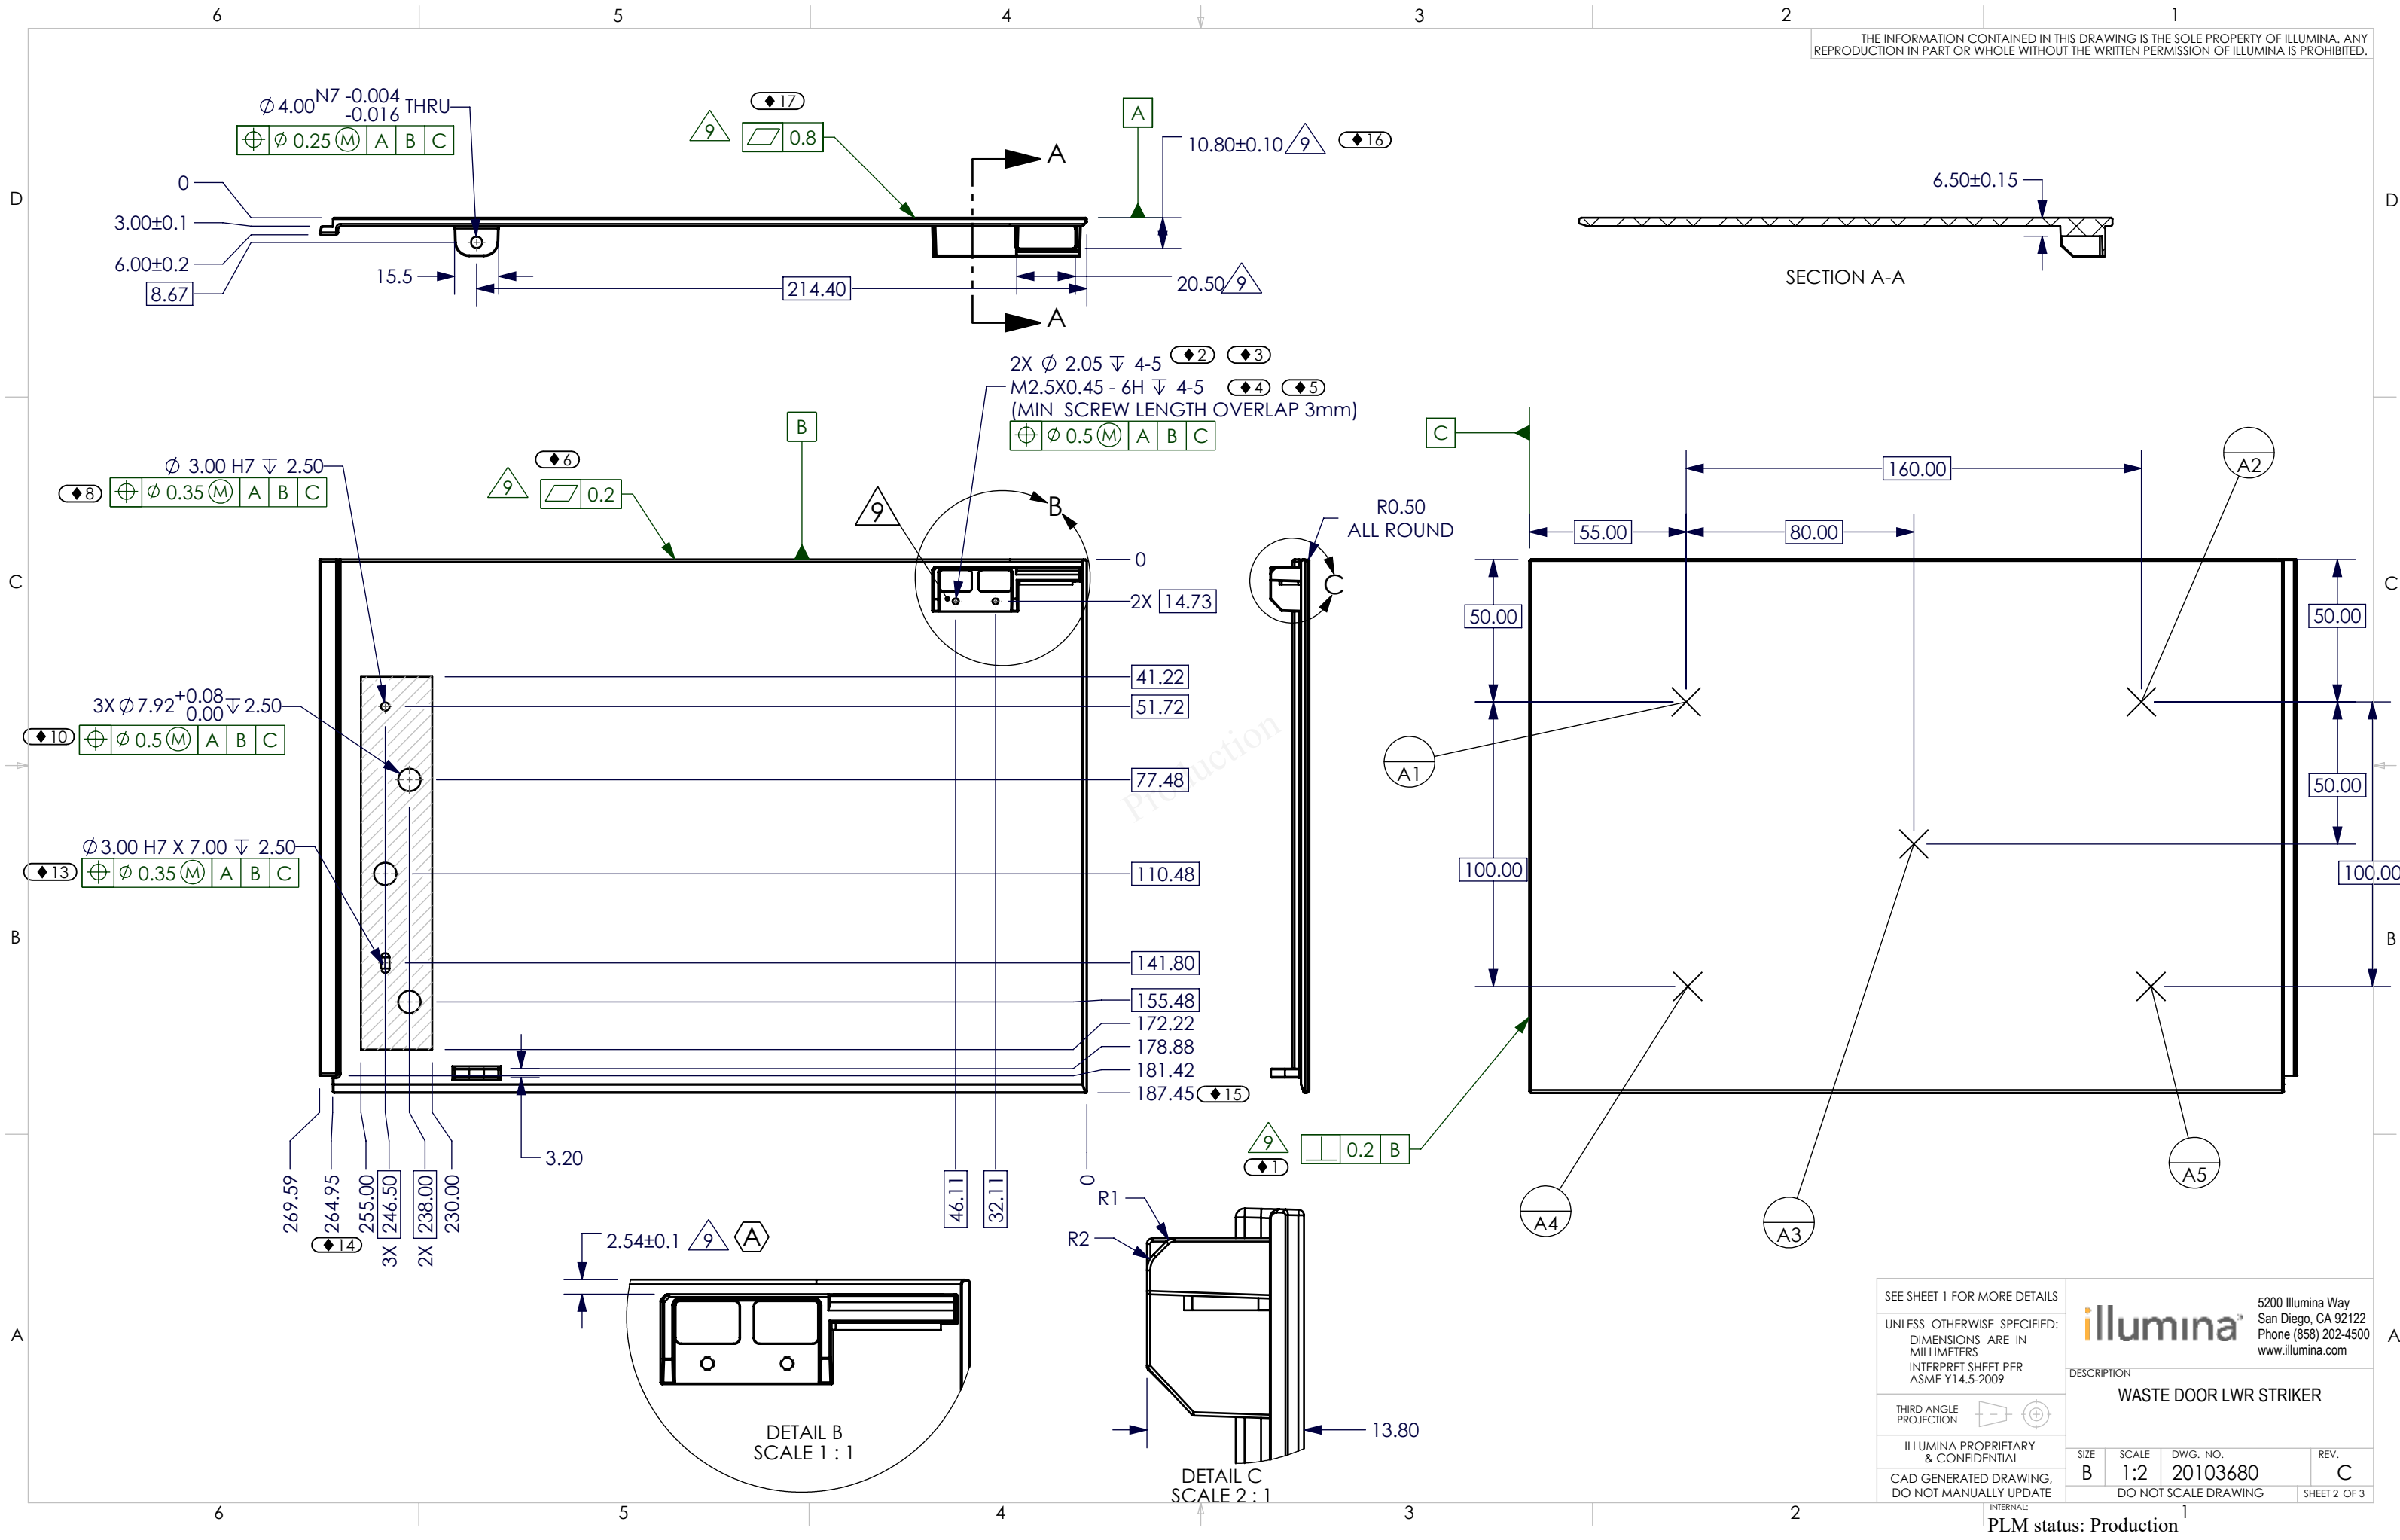

SEE SHEET 1 FOR MORE DETAILS		 5200 Illumina Way San Diego, CA 92122 Phone (858) 202-4500 www.illumina.com	
UNLESS OTHERWISE SPECIFIED: DIMENSIONS ARE IN MILLIMETERS INTERPRET SHEET PER ASME Y14.5-2009			
THIRD ANGLE PROJECTION			
ILLUMINA PROPRIETARY & CONFIDENTIAL		DESCRIPTION WASTE DOOR LWR STRIKER	
SIZE B	SCALE 1:2	DWG. NO. 20103680	REV. C
CAD GENERATED DRAWING, DO NOT MANUALLY UPDATE		DO NOT SCALE DRAWING	
INTERNAL:		SHEET 2 OF 3	

